




07 - DETALHE QUIOSQUES

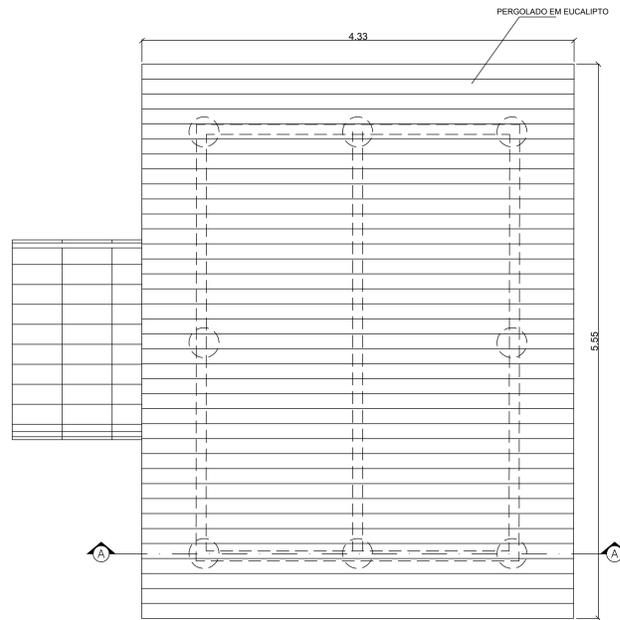


01 PLANTA DE COBERTA
ESCALA 1/25

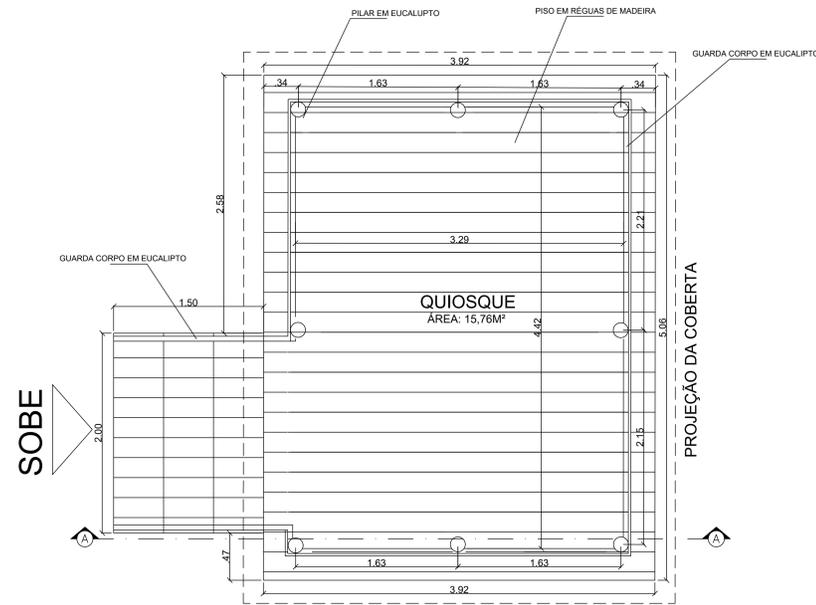


02 PLANTA BAIXA
ESCALA 1/25

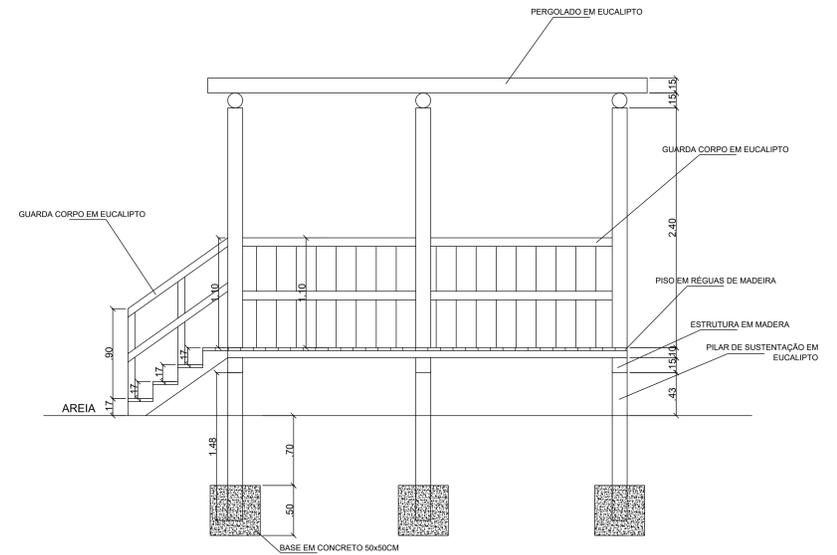


03 CORTE AA
ESCALA 1/25

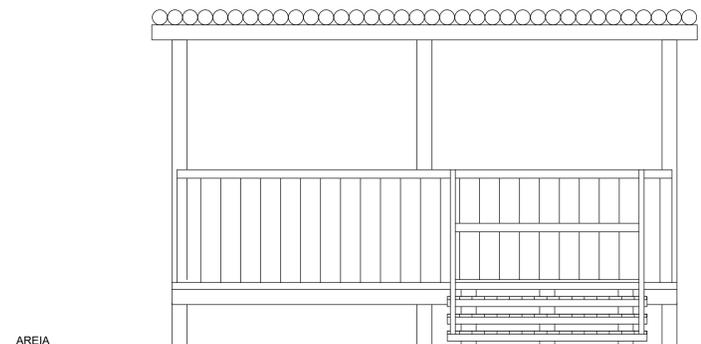

04 VISTA FRONTAL
ESCALA 1/25

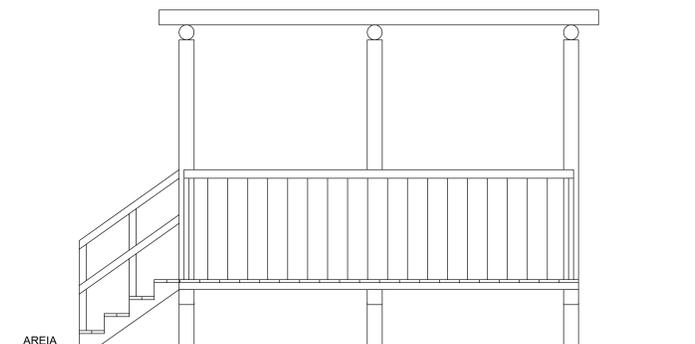

05 VISTA LATERAL 1
ESCALA 1/25

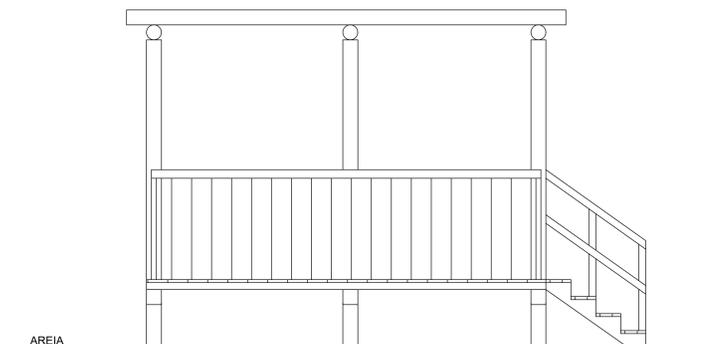

06 VISTA LATERAL 2
ESCALA 1/25

Igor Montenegro Fausto
Igor Montenegro Fausto
 Engenheiro Civil CREA/AL 9047-TP
 Portaria n° 008/2017
 Prefeitura de Porto de Pedras/AL